


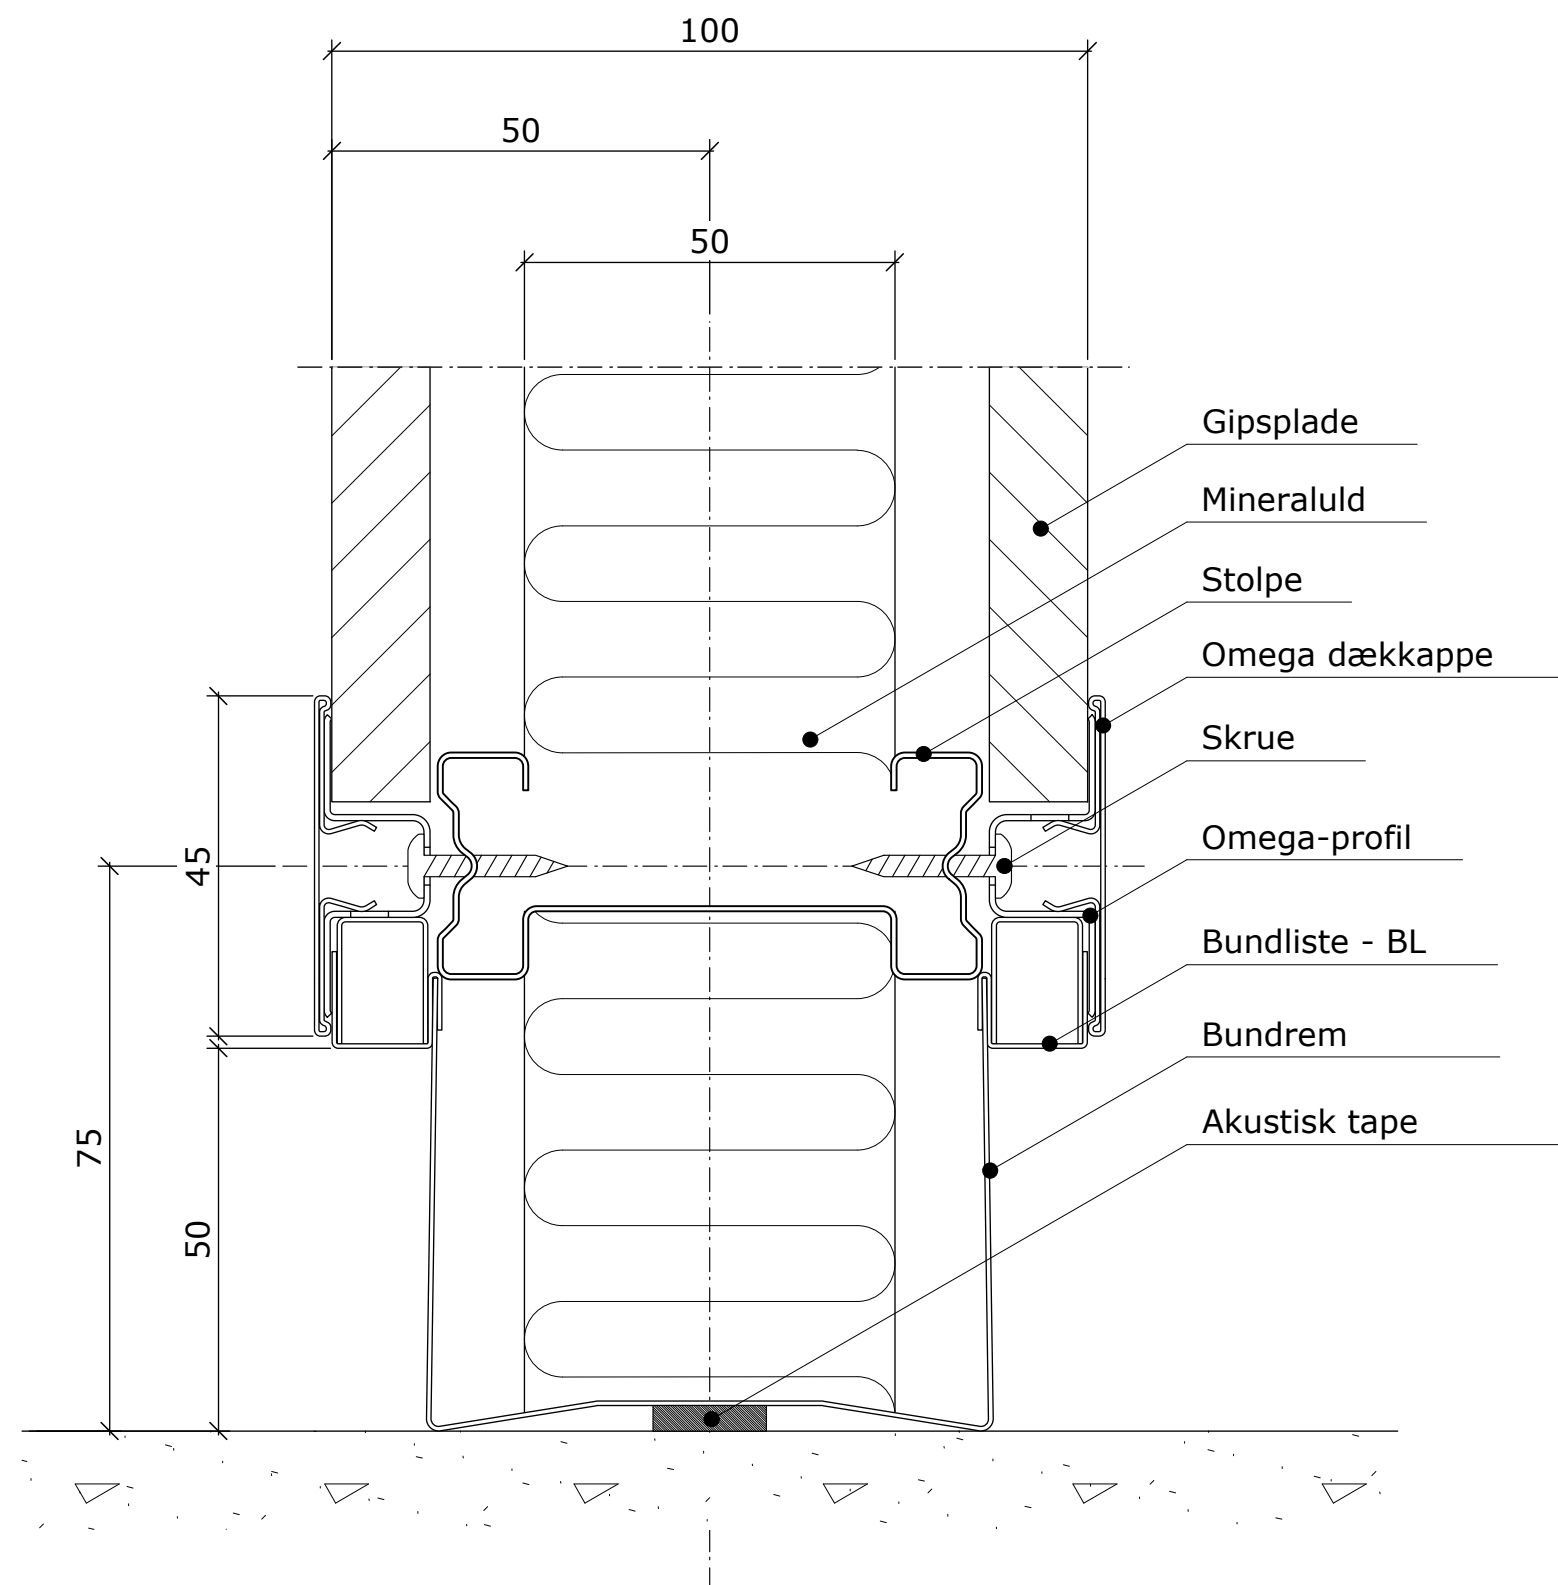

Komponentliste		
Varenr.		Dimension
11002	Rem	75 x 60
12103	Omega dækkappe	45
13711	Stolpe incl. vinkler	72 x 30
13720	Omega profil (TFL), Horisontal	40 x 14
13730	TFL Bundliste - BL	16x13
15101	Gipsplade	13 mm
16001	Mineraluld	30 Kg/m3
17001	Skrue	19
17211	Akustisk tape	4 x 15

Bemærkninger:

Rettelser:

 KONTORVÆGGE	Sag: Emne: Bundløsning, Vertikal snit, Flexica Line Reces 50 mm / Gips	Tegn.nr.: 211.30.1006
		Skala: 1:1 Sagsnr.:
		Dato: 24/10/01, wg Rev. dato: