


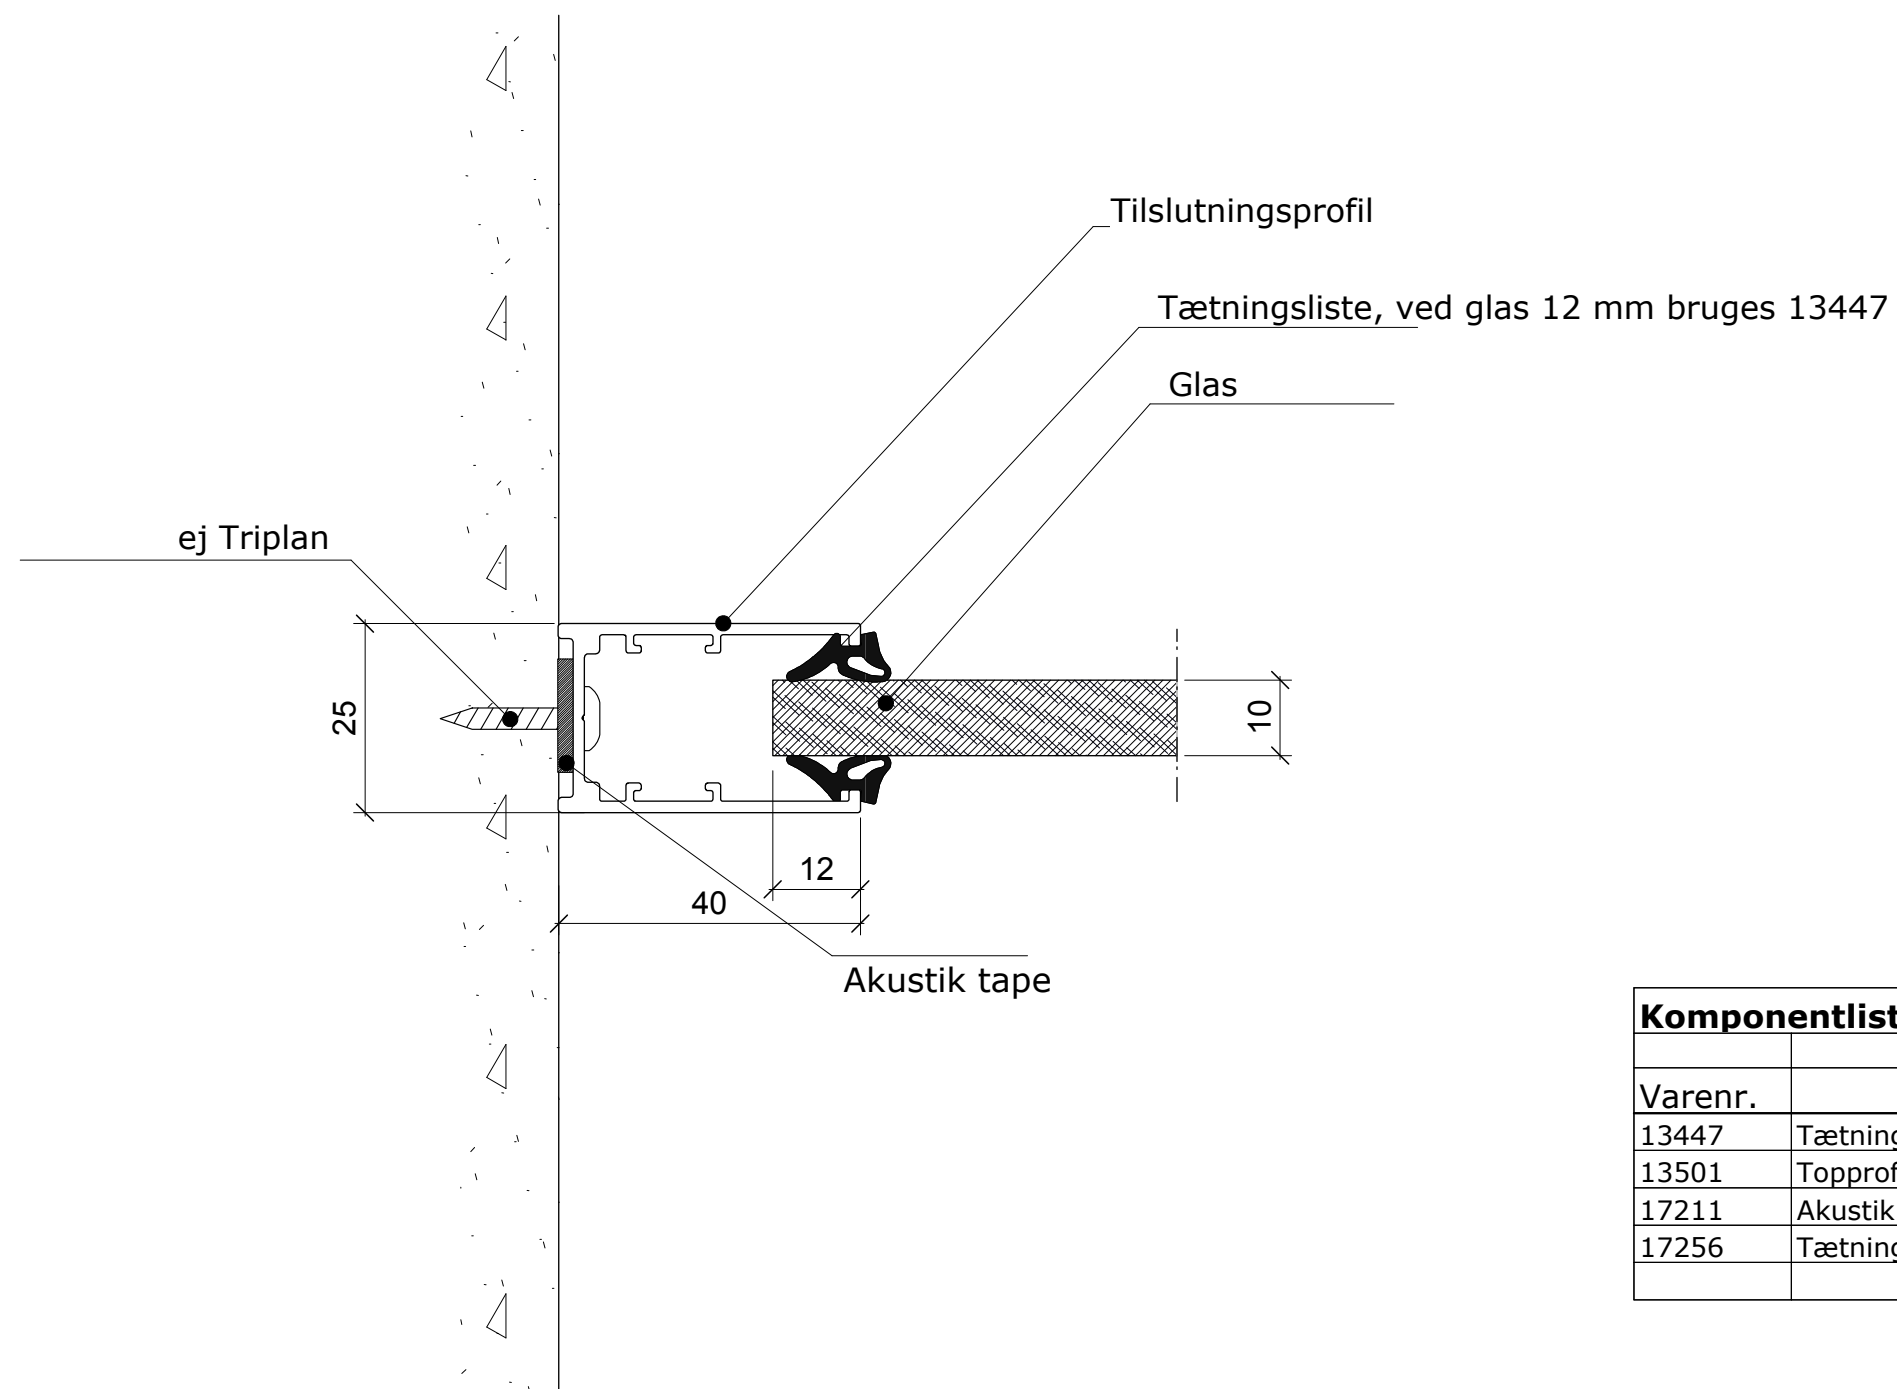

Komponentliste		
Varenr.		Dimension
13447	Tætningsliste (glas 12mm)	3-4mm
13501	Topprofil, alu.	40x25x40 mm
17211	Akustik tape	3x15 mm
17256	Tætningsliste (glas 10mm)	5-6mm

Bemærkninger:

Rettelser:

	Sag: Emne: Tilslutning, horisontalt snit, TP Lite i alu. 40x25x40mm profil, 10-12mm glas	Tegn.nr.: 212.40.1208
		Skala: 1:1 Sagsnr.:
		Dato: 27.08.12, bn Rev. dato: 25.04.14, bn