


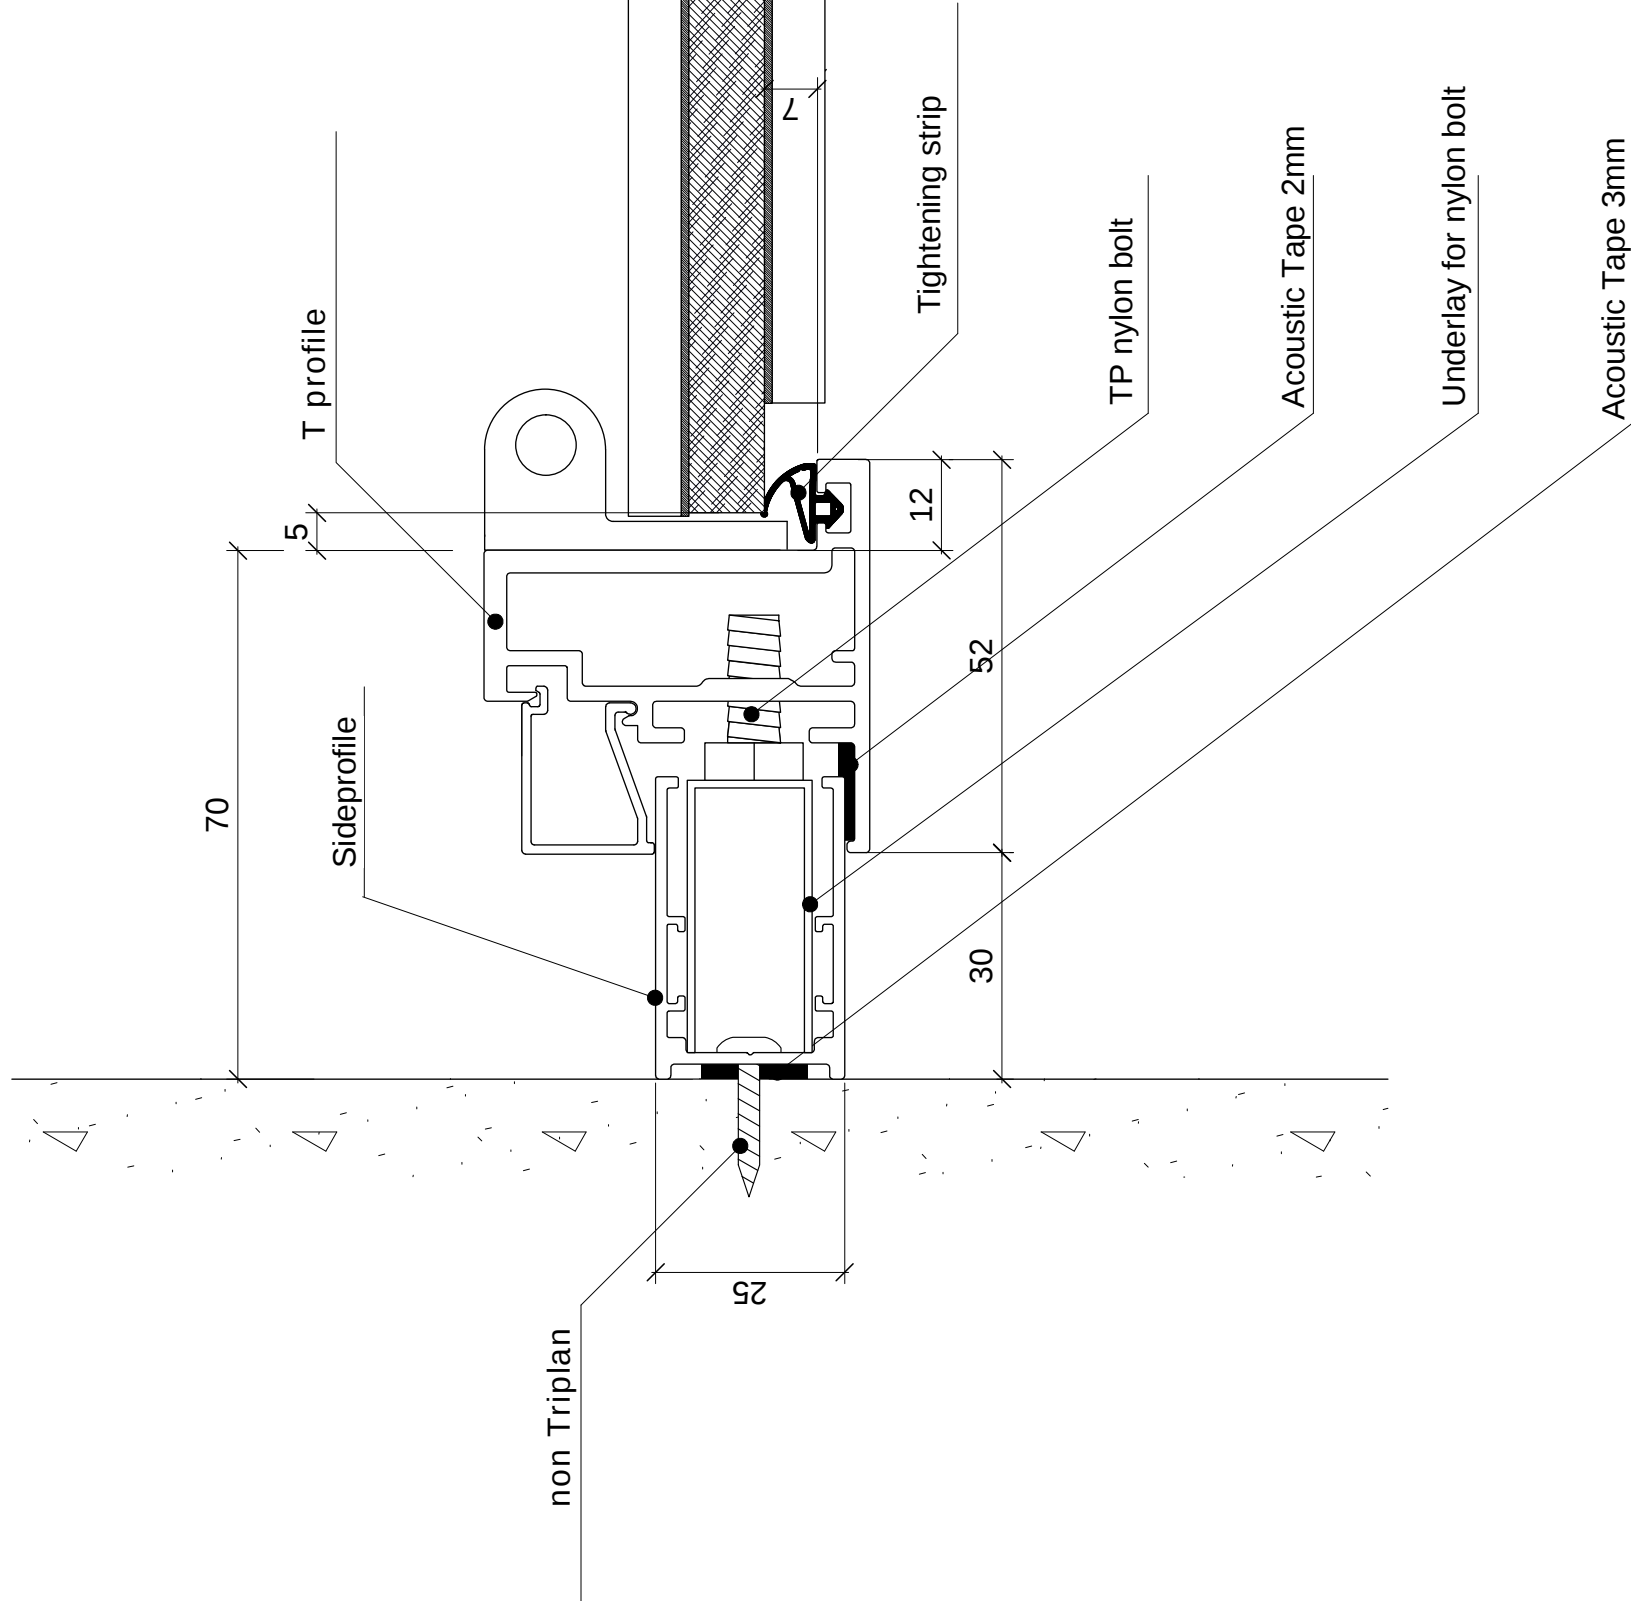

Remarks: *) T frame 14751, 14745 or 14748

Revisions:

Triplan®
OFFICE PARTITIONS

Case: Subject: Wall abutment, horiz. TP Lite - alu.
T-frame, glass, profile 40x25x40 mm

Triplan International A/S - Industriskellet 12, 2635 Ishøj - Phone: 4353 9999, Fax: 4353 8888 - www.triplan.net, tech@triplan.net